


14 片開き窓 内付け

平面図 S = 1 : 2

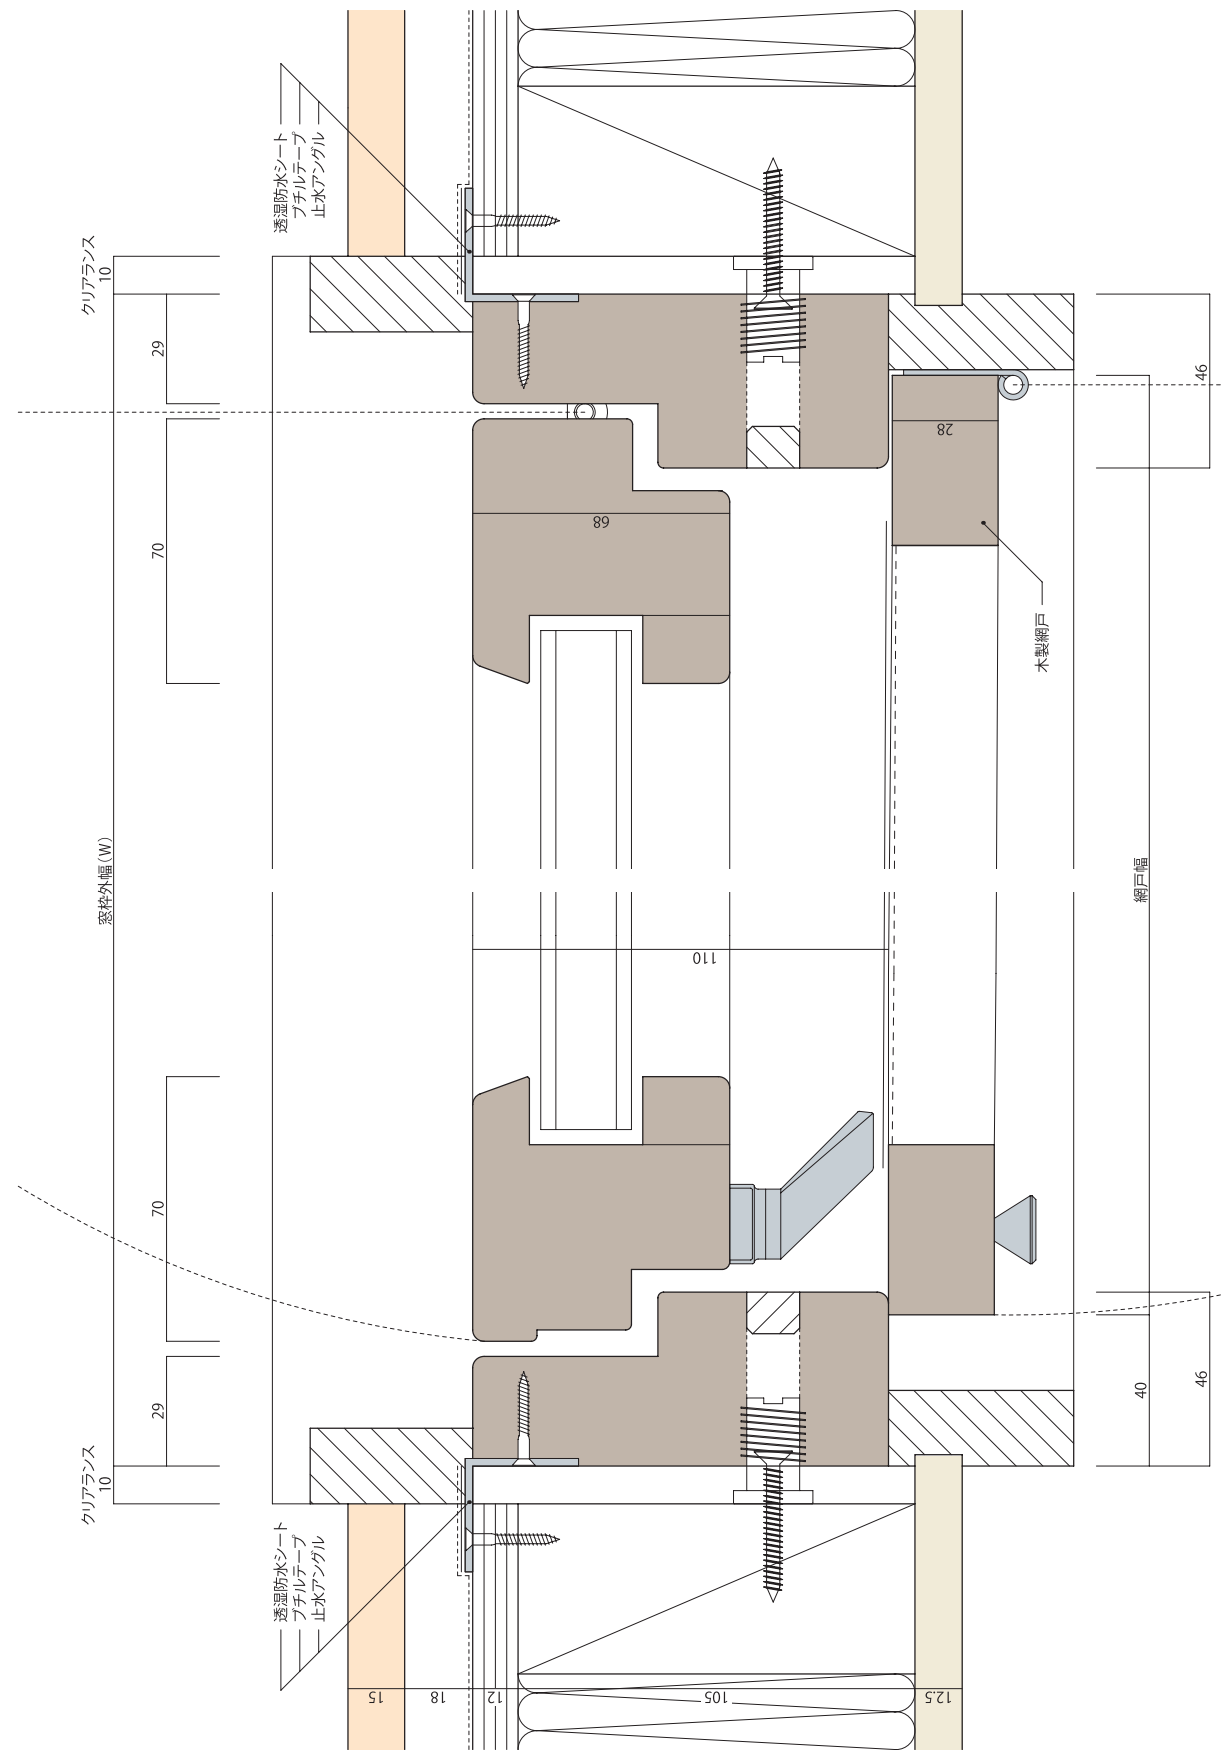

断面図 S = 1 : 2

