


13 片開き窓 半外付け

平面図 S = 1 : 2

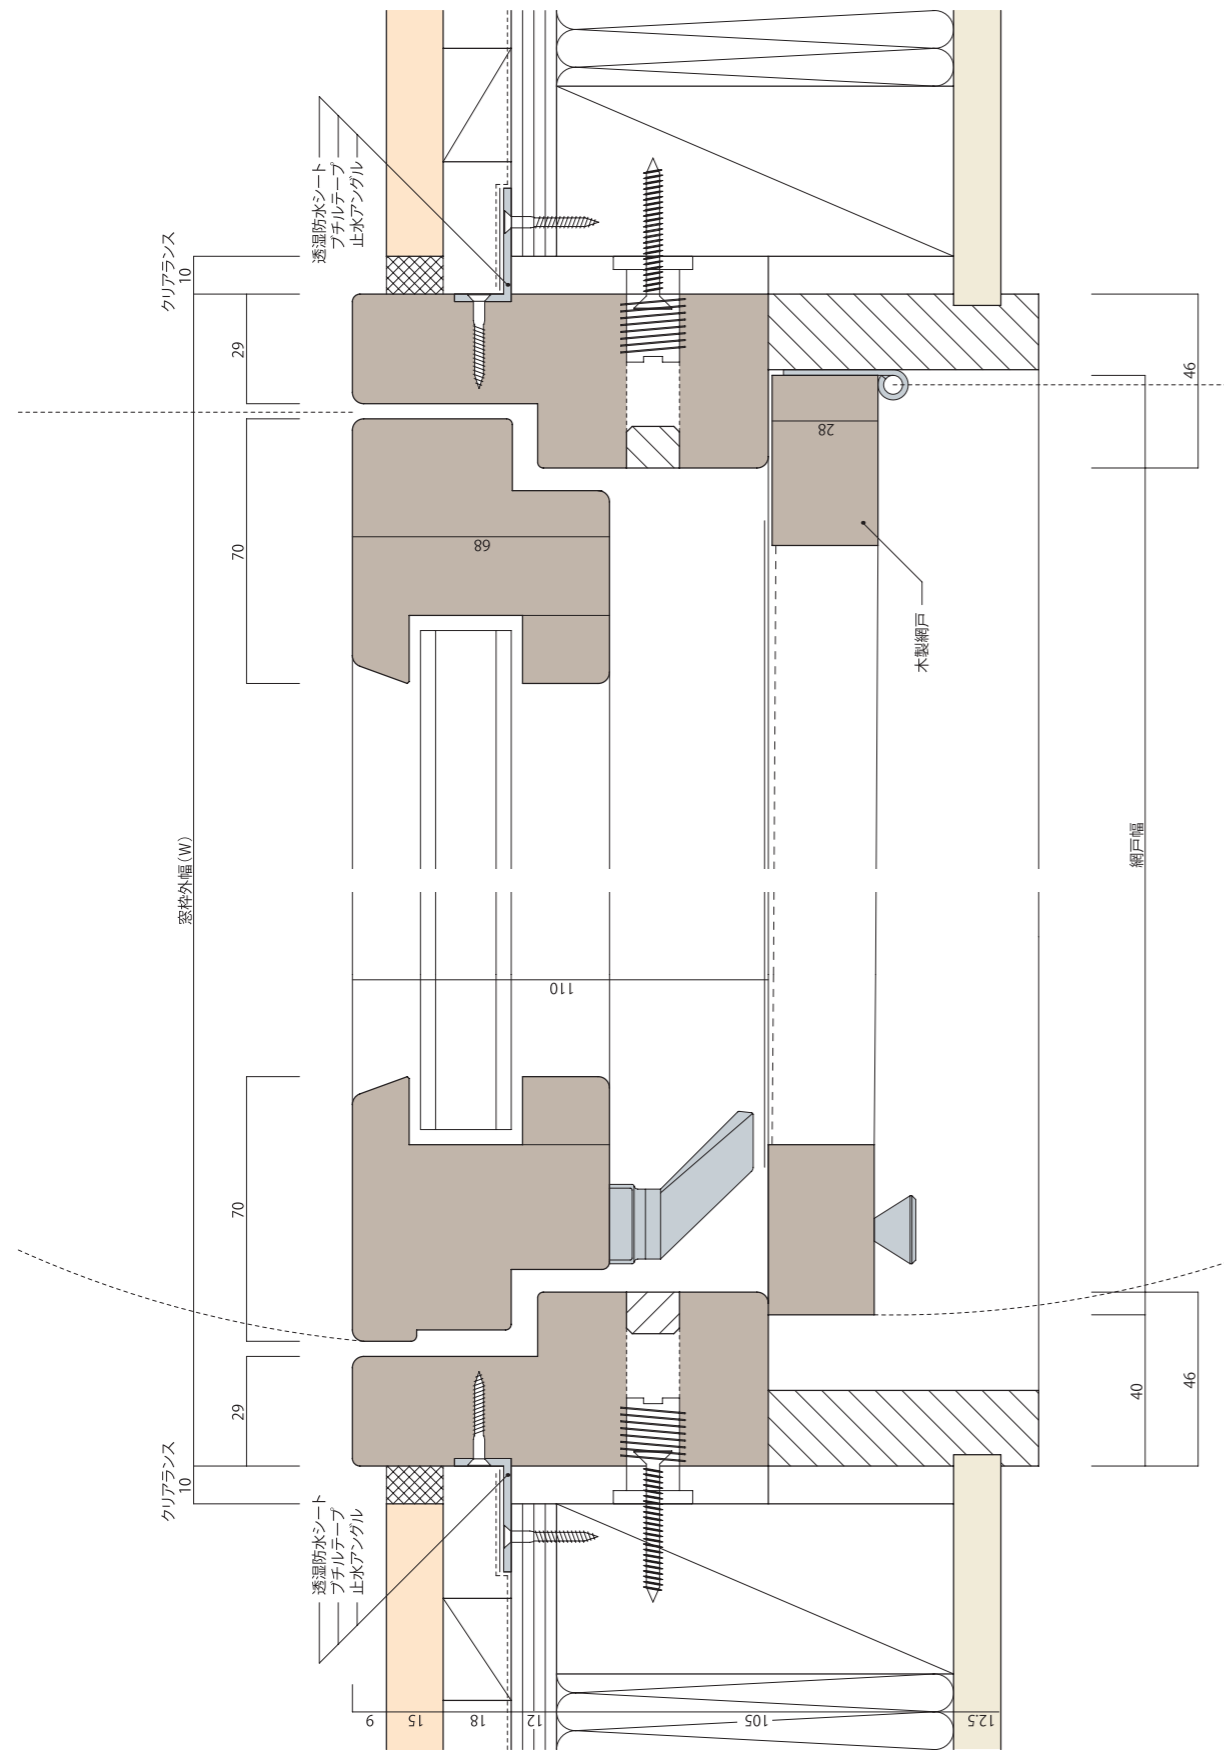

断面図 S = 1 : 2

