


17 はめ殺し窓 (フィックス) / 見込み110 mm 半外付け

平面図 S = 1 : 2

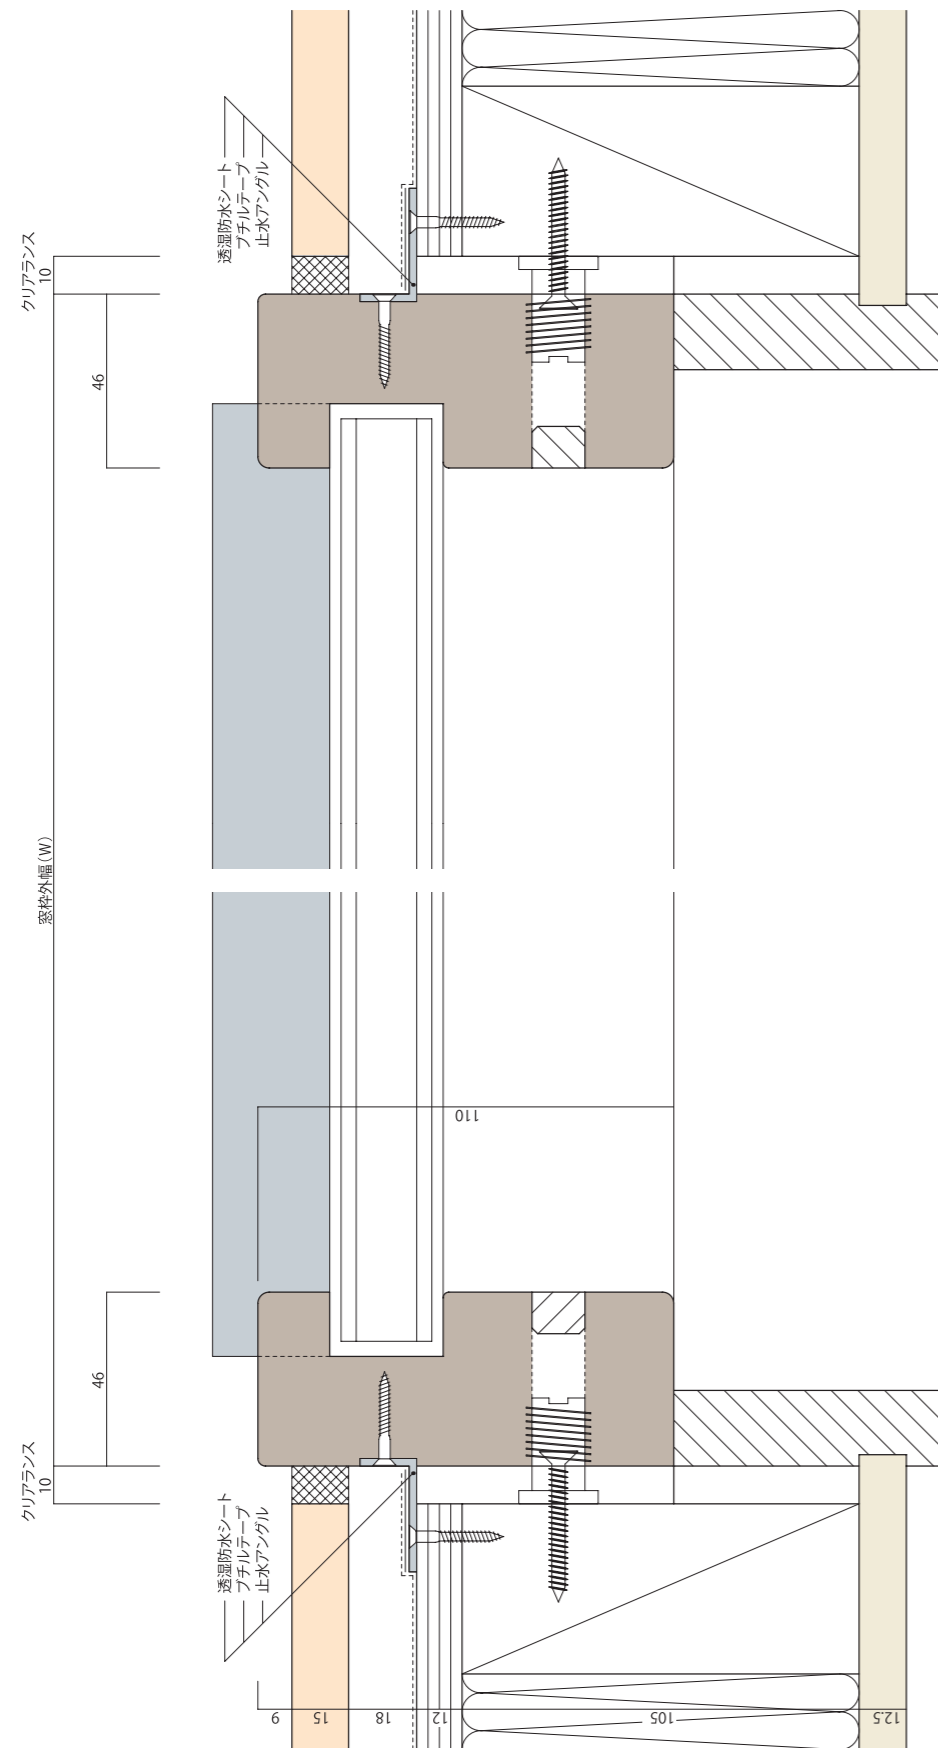

断面図 S = 1 : 2

